



# I-64 Capacity Improvements - Segment III

## General Construction Sequence


### STAGE 1A - Strengthen Outside Shoulder (Beginning Summer 2018)

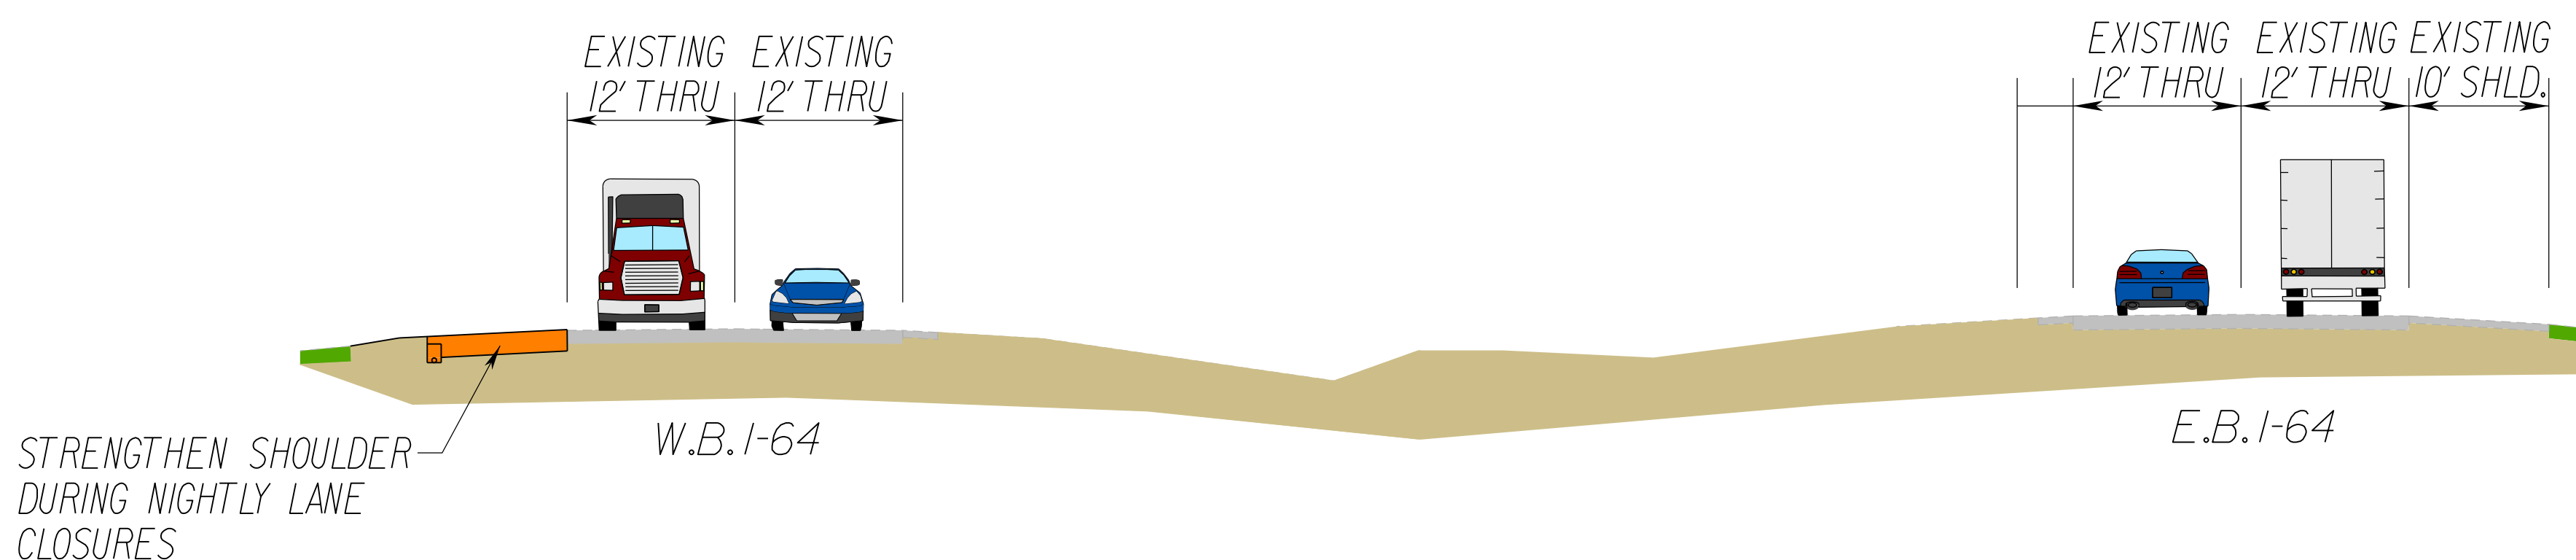

### STAGE 1B - Inside Widening (Beginning Fall 2018)

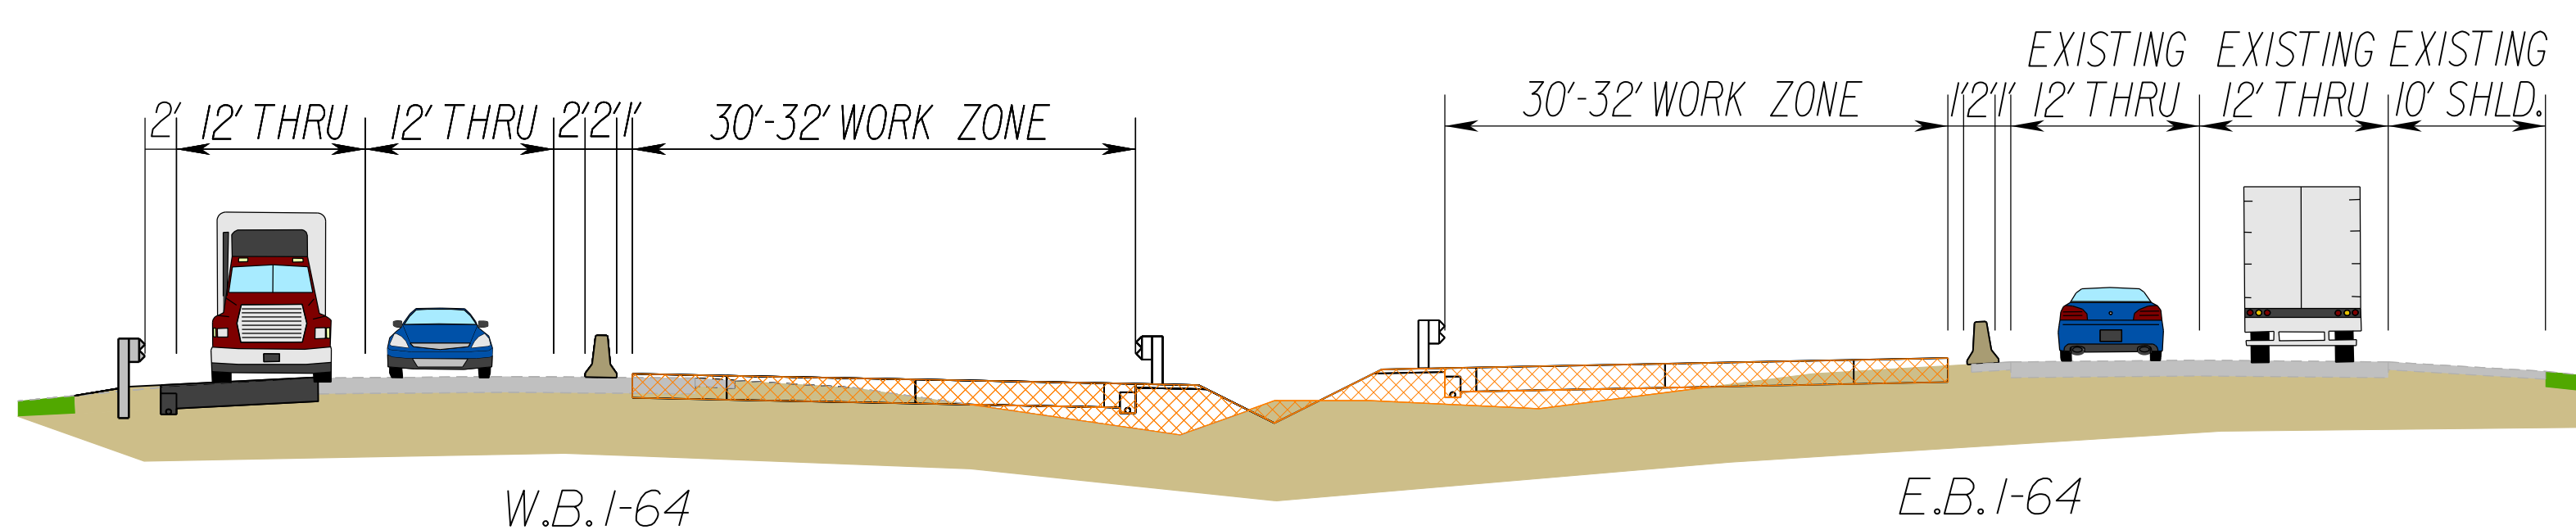

### STAGE 2 - Reconstruct Existing Travel Lanes (Beginning Fall 2019)

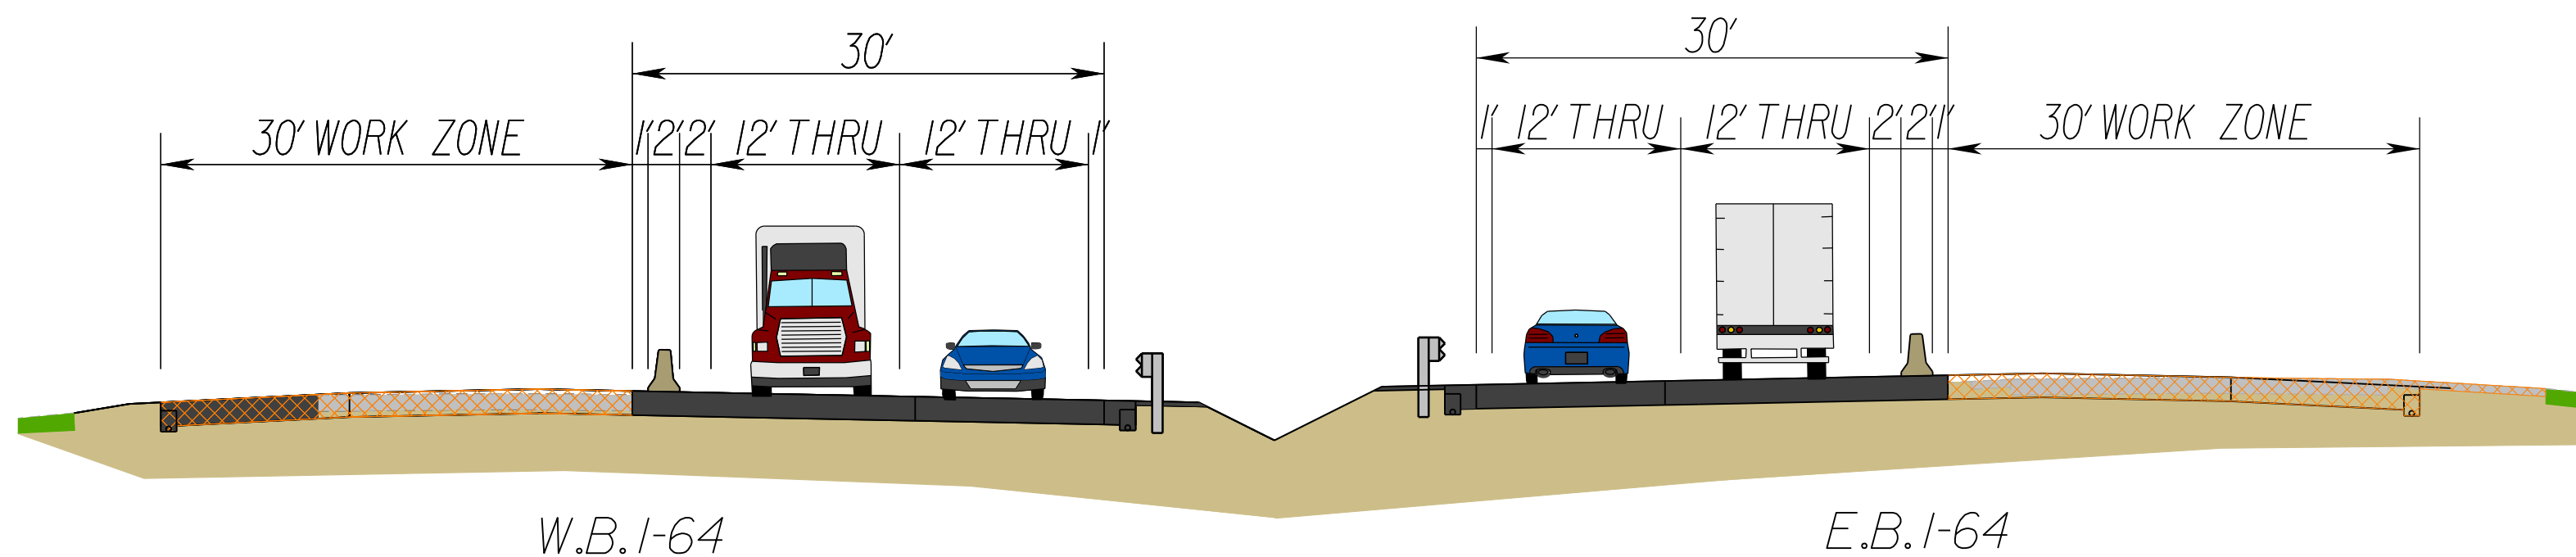

### Final Configuration (September 2021)

