



I-64 Capacity Improvements - Segment III

General Construction Sequence


STAGE 1A - Strengthen Outside Shoulder (Beginning Summer 2018)

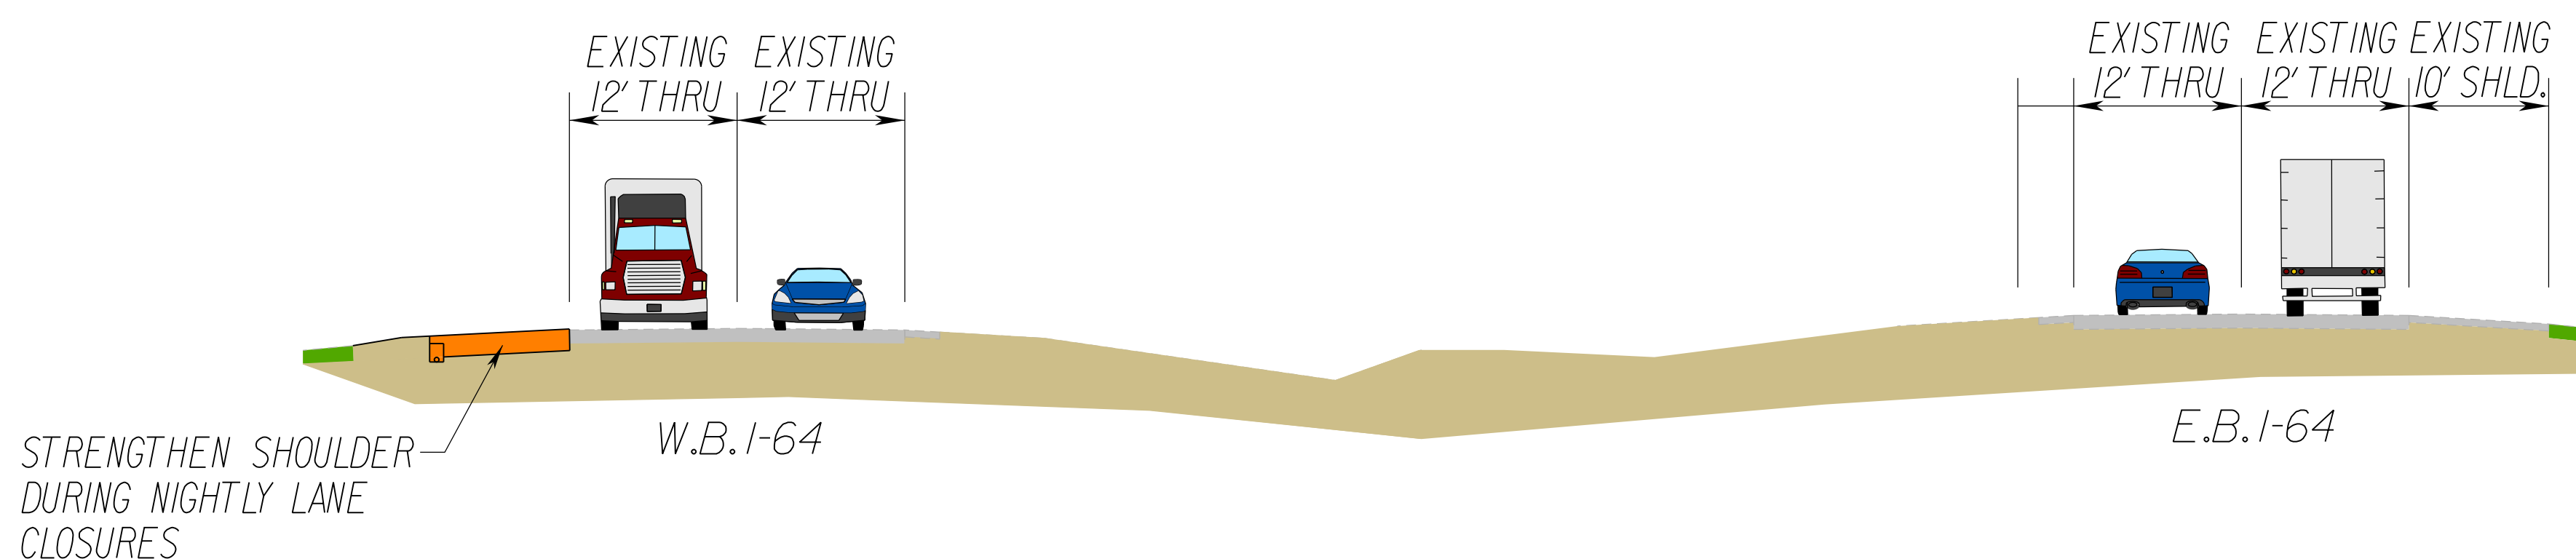

STAGE 1B - Inside Widening (Beginning Fall 2018)

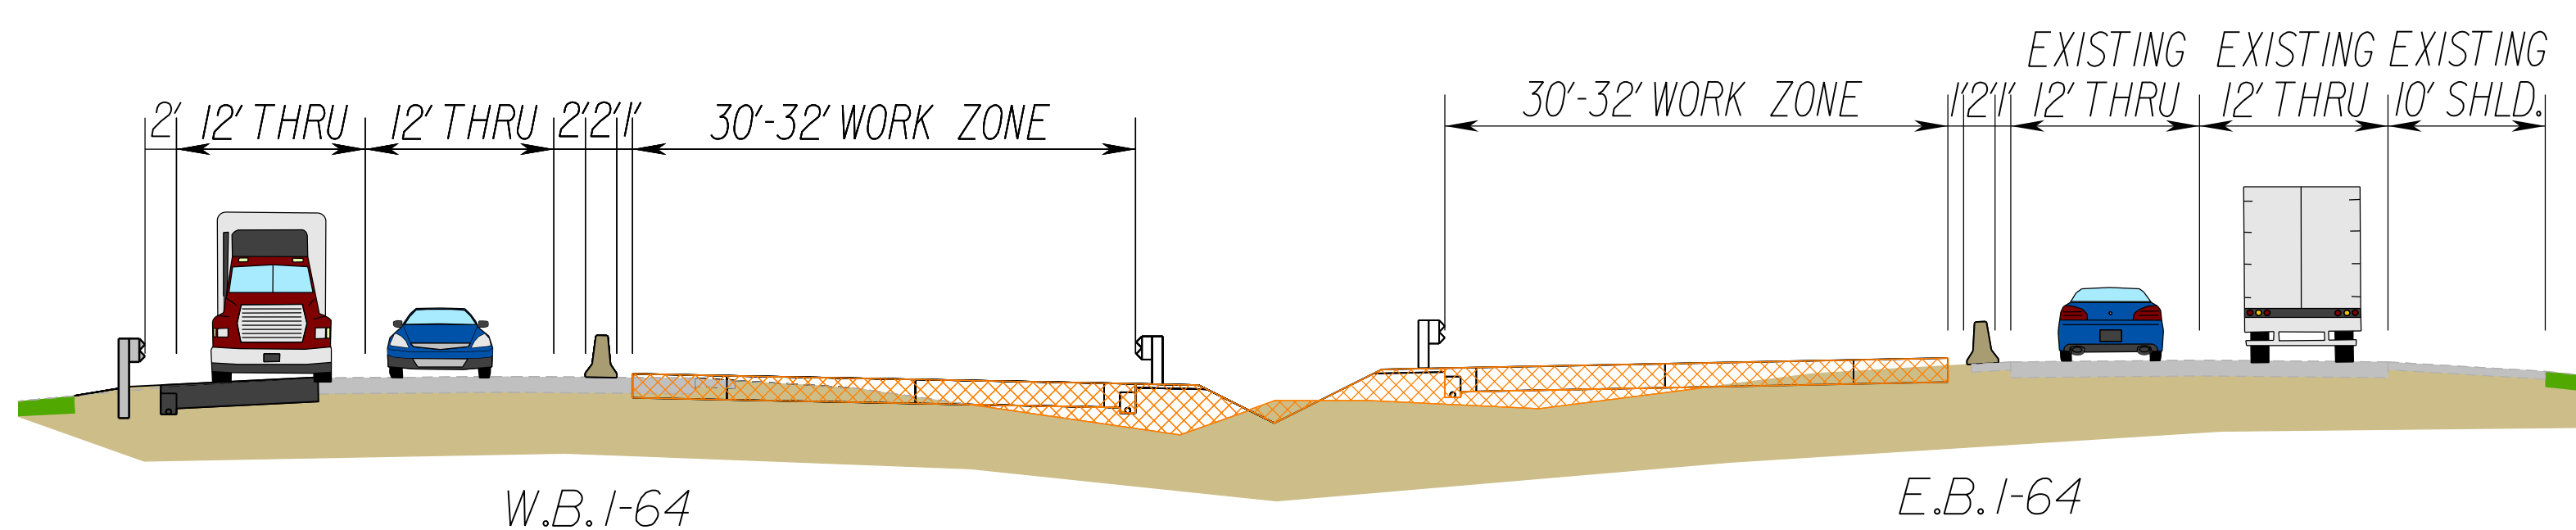

STAGE 2 - Reconstruct Existing Travel Lanes (Beginning Fall 2019)

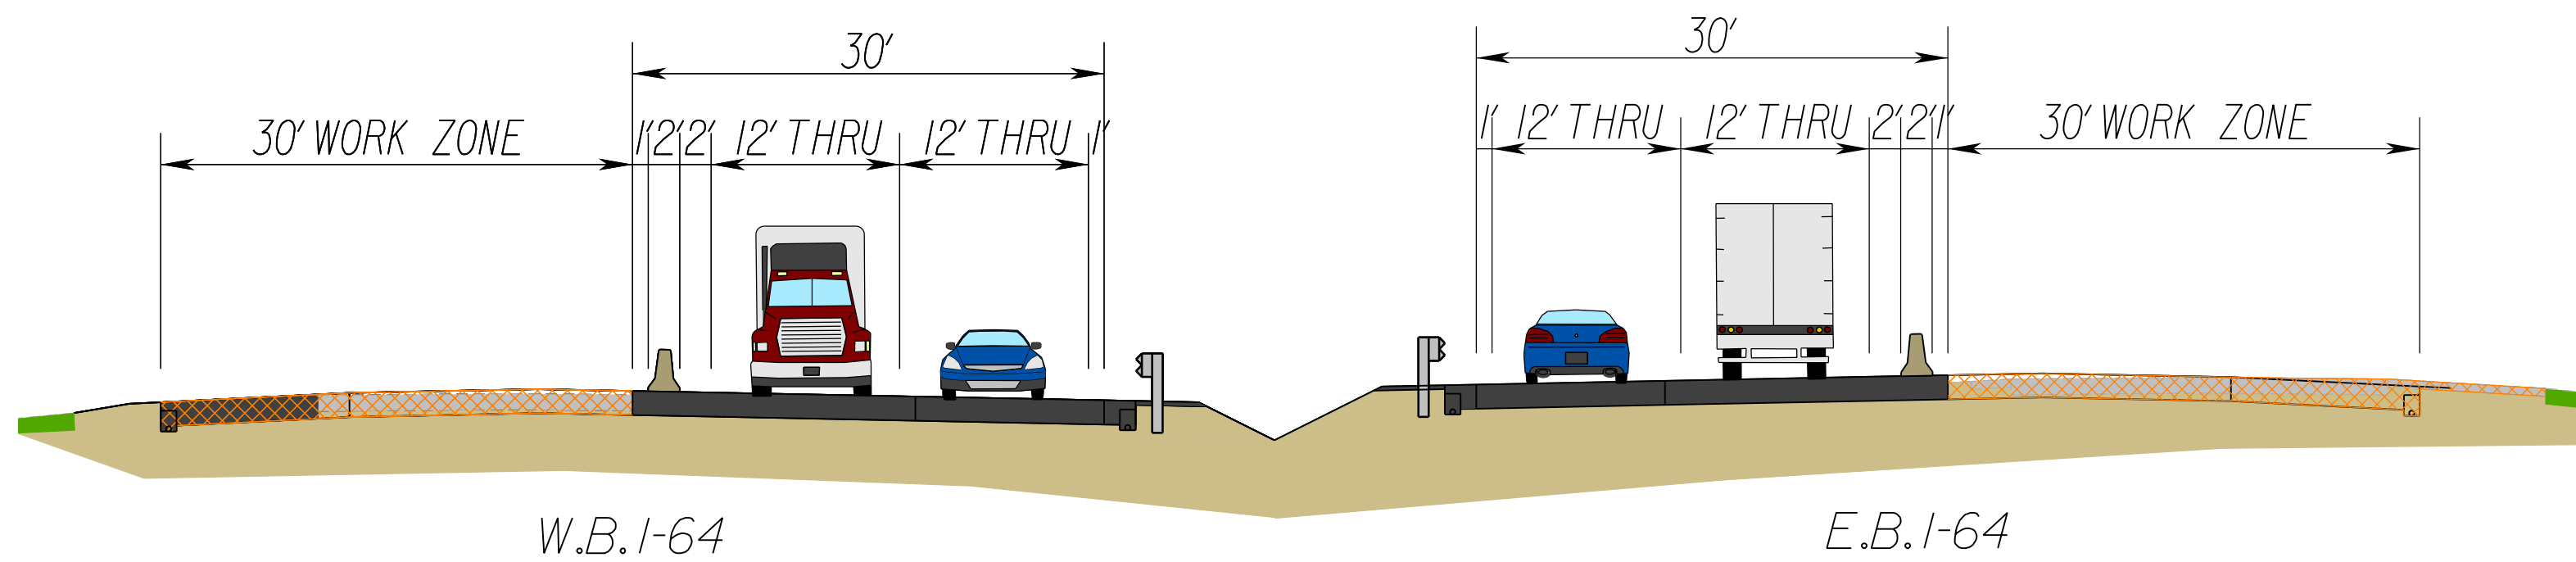

Final Configuration (Fall 2021)

